

CONTRACTOR IS TO CHECK AND VERIFY ALL DIMENSIONS ON THE JOB SITE AND NOTIFY DESIGNERS OF ALL DISCREPANCIES BEFORE INITIATING WORK. ALL DIMENSIONS ARE THE PROPERTY OF THINKGIRAFTE. DRAWINGS ARE NOT TO BE REPRODUCED WITHOUT WRITTEN PERMISSION FROM DESIGNERS. PRINTS ARE NOT TO BE SCALED.


Mathra Fershah, Owner/thinkGiraffe Design has reviewed and taken responsibility for the design 2.17.4.7 (M) enclosed in this drawing set under OBC BCIN:21574 / 27645

REVISIONS	REMARKS	DATE	NO.

thinkGiraffe
ENVIRONMENTAL DESIGN
16 Sulphur Springs Road
Ancaster, ON, L9G 1L8
905 304 1406
905 304 1497 Fax
Association of Registered Interior Designers of Ontario (ARIPO) Number Z2479

PROJECT
Proposed 6-Apartment
Multi-Family Dwelling
(Change of Use)
579 King Street West
Hamilton, ON

SHEET TITLE 2nd FLOOR	
FOLDER	DRAWN BY MLW
FILE	SCALE 1/16" = 1'-0"
DATE	NUMBER

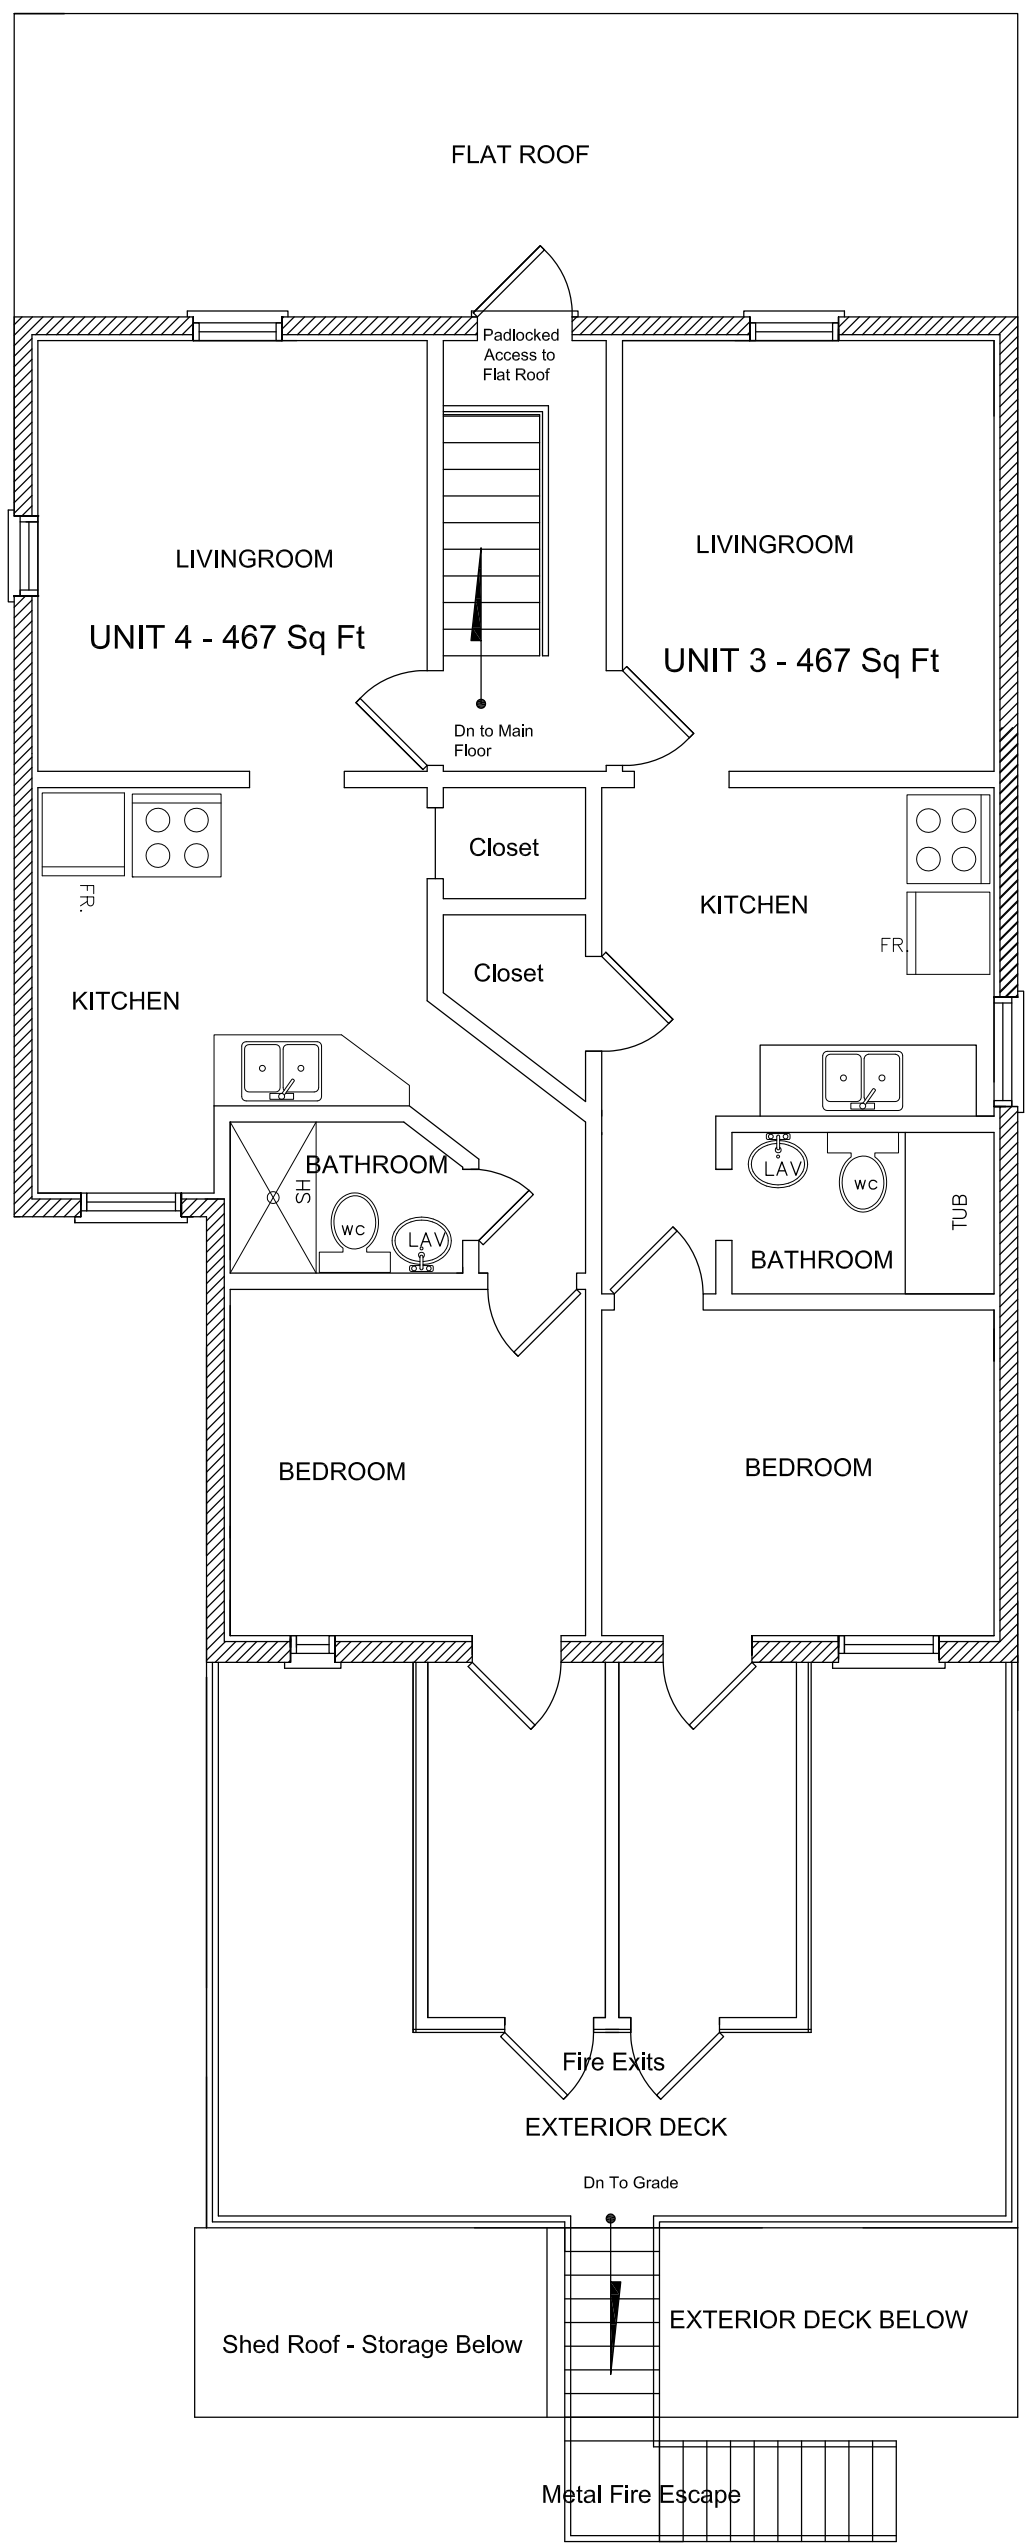

A4